


SITE PLAN

FOR CONDITIONAL USE PERMIT

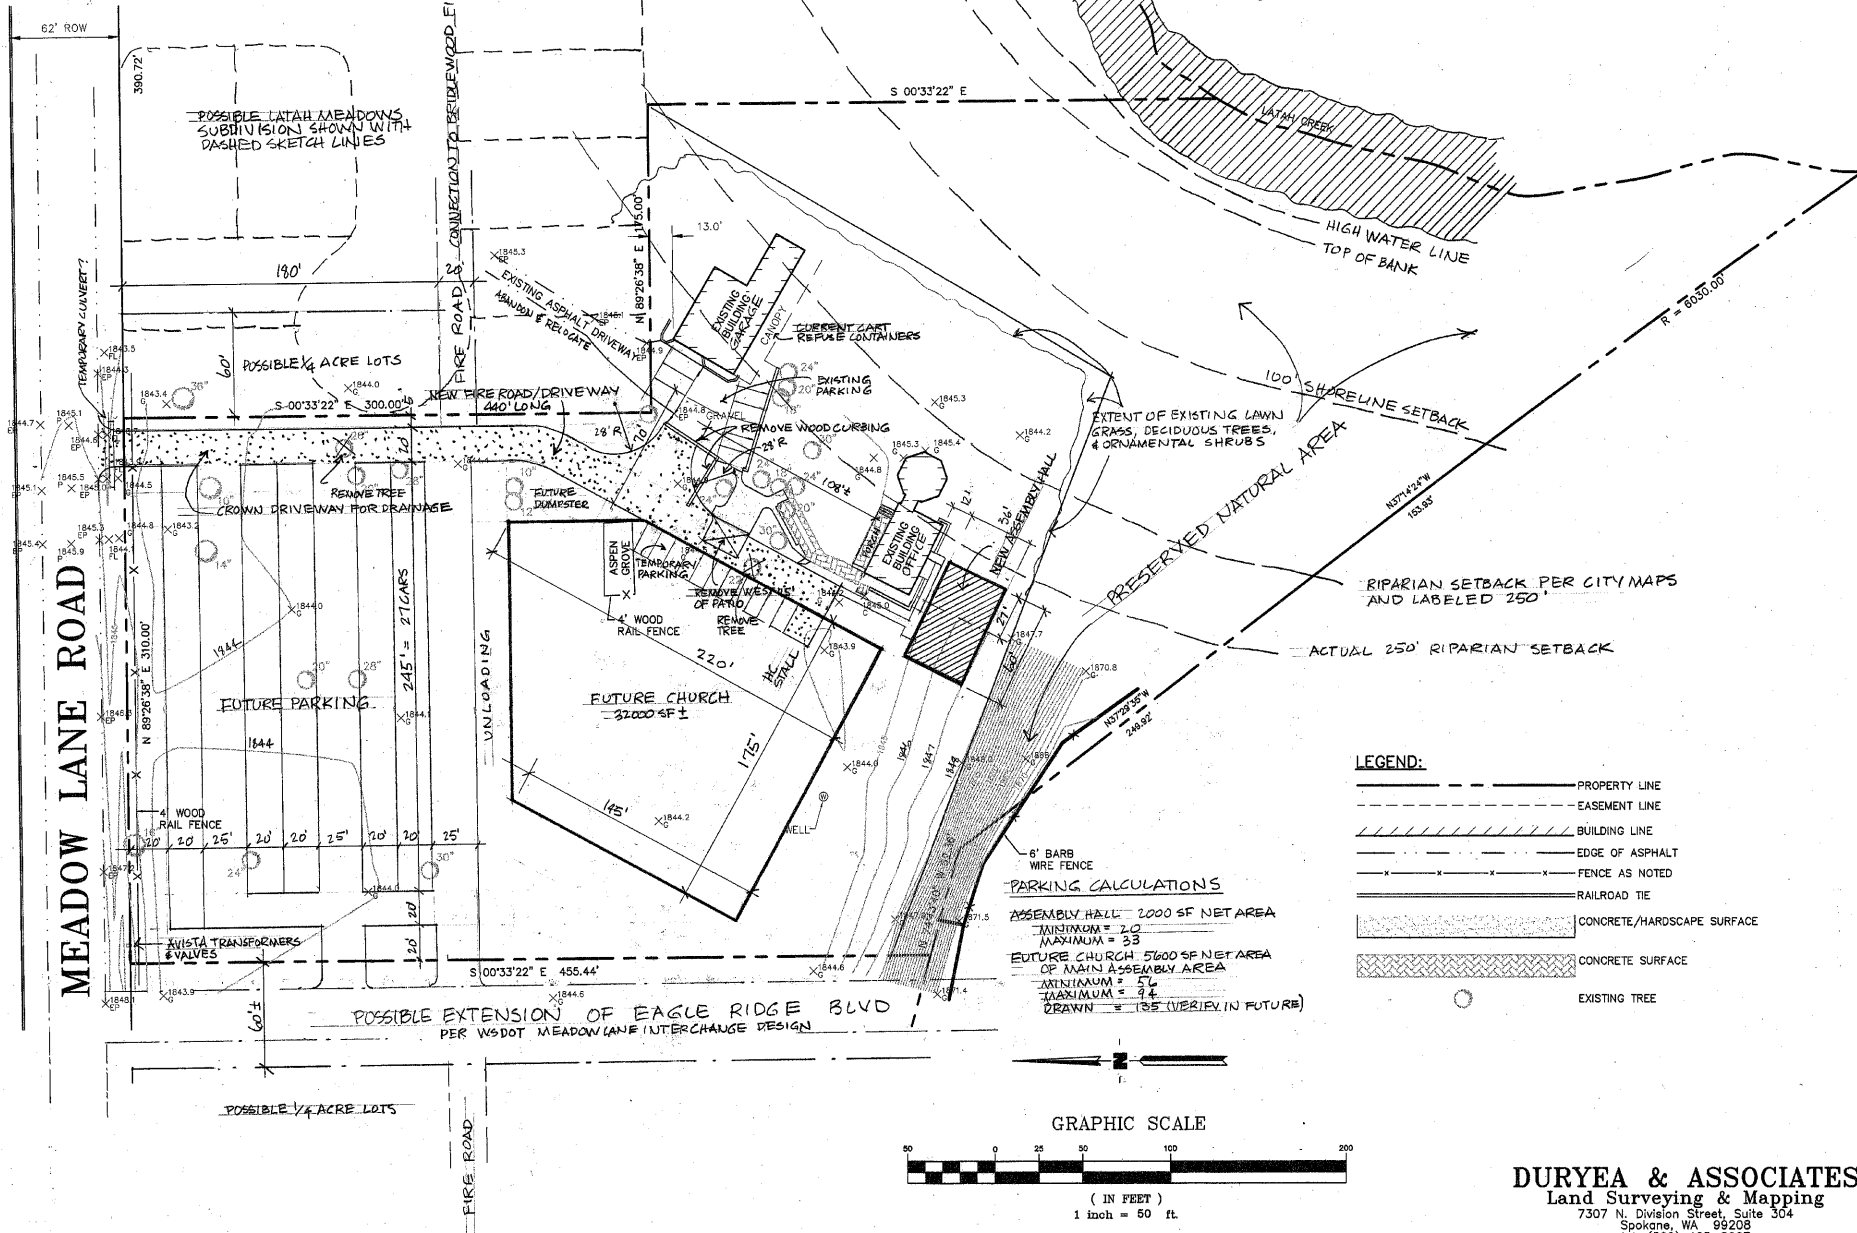

LEGEND:

- PROPERTY LINE
- - - EASEMENT LINE
- /// BUILDING LINE
- EDGE OF ASPHALT
- x - x - FENCE AS NOTED
- RAILROAD TIE
- ▨ CONCRETE/HARDSCAPE SURFACE
- ▨ CONCRETE SURFACE
- EXISTING TREE

PARKING CALCULATIONS

ASSEMBLY HALL 2000 SF NET AREA
 MINIMUM = 20
 MAXIMUM = 33

FUTURE CHURCH 5600 SF NET AREA OF MAIN ASSEMBLY AREA
 MINIMUM = 24
 MAXIMUM = 44
 DRAWN = 135 (OVERVIEW IN FUTURE)

GRAPHIC SCALE



(IN FEET)
 1 inch = 50 ft.

DURYEA & ASSOCIATES

Land Surveying & Mapping
 7307 N. Division Street, Suite 304
 Spokane, WA 99208
 tel: (509) 465-6007
 fax: (509) 465-8808

JOB NO.: 07-1223

HAND DRAWN DATA ADDED BY BENSON A. NIELSEN